


4 POLE SENSOR OPERATED 6 WAY MARSHALLING BOX

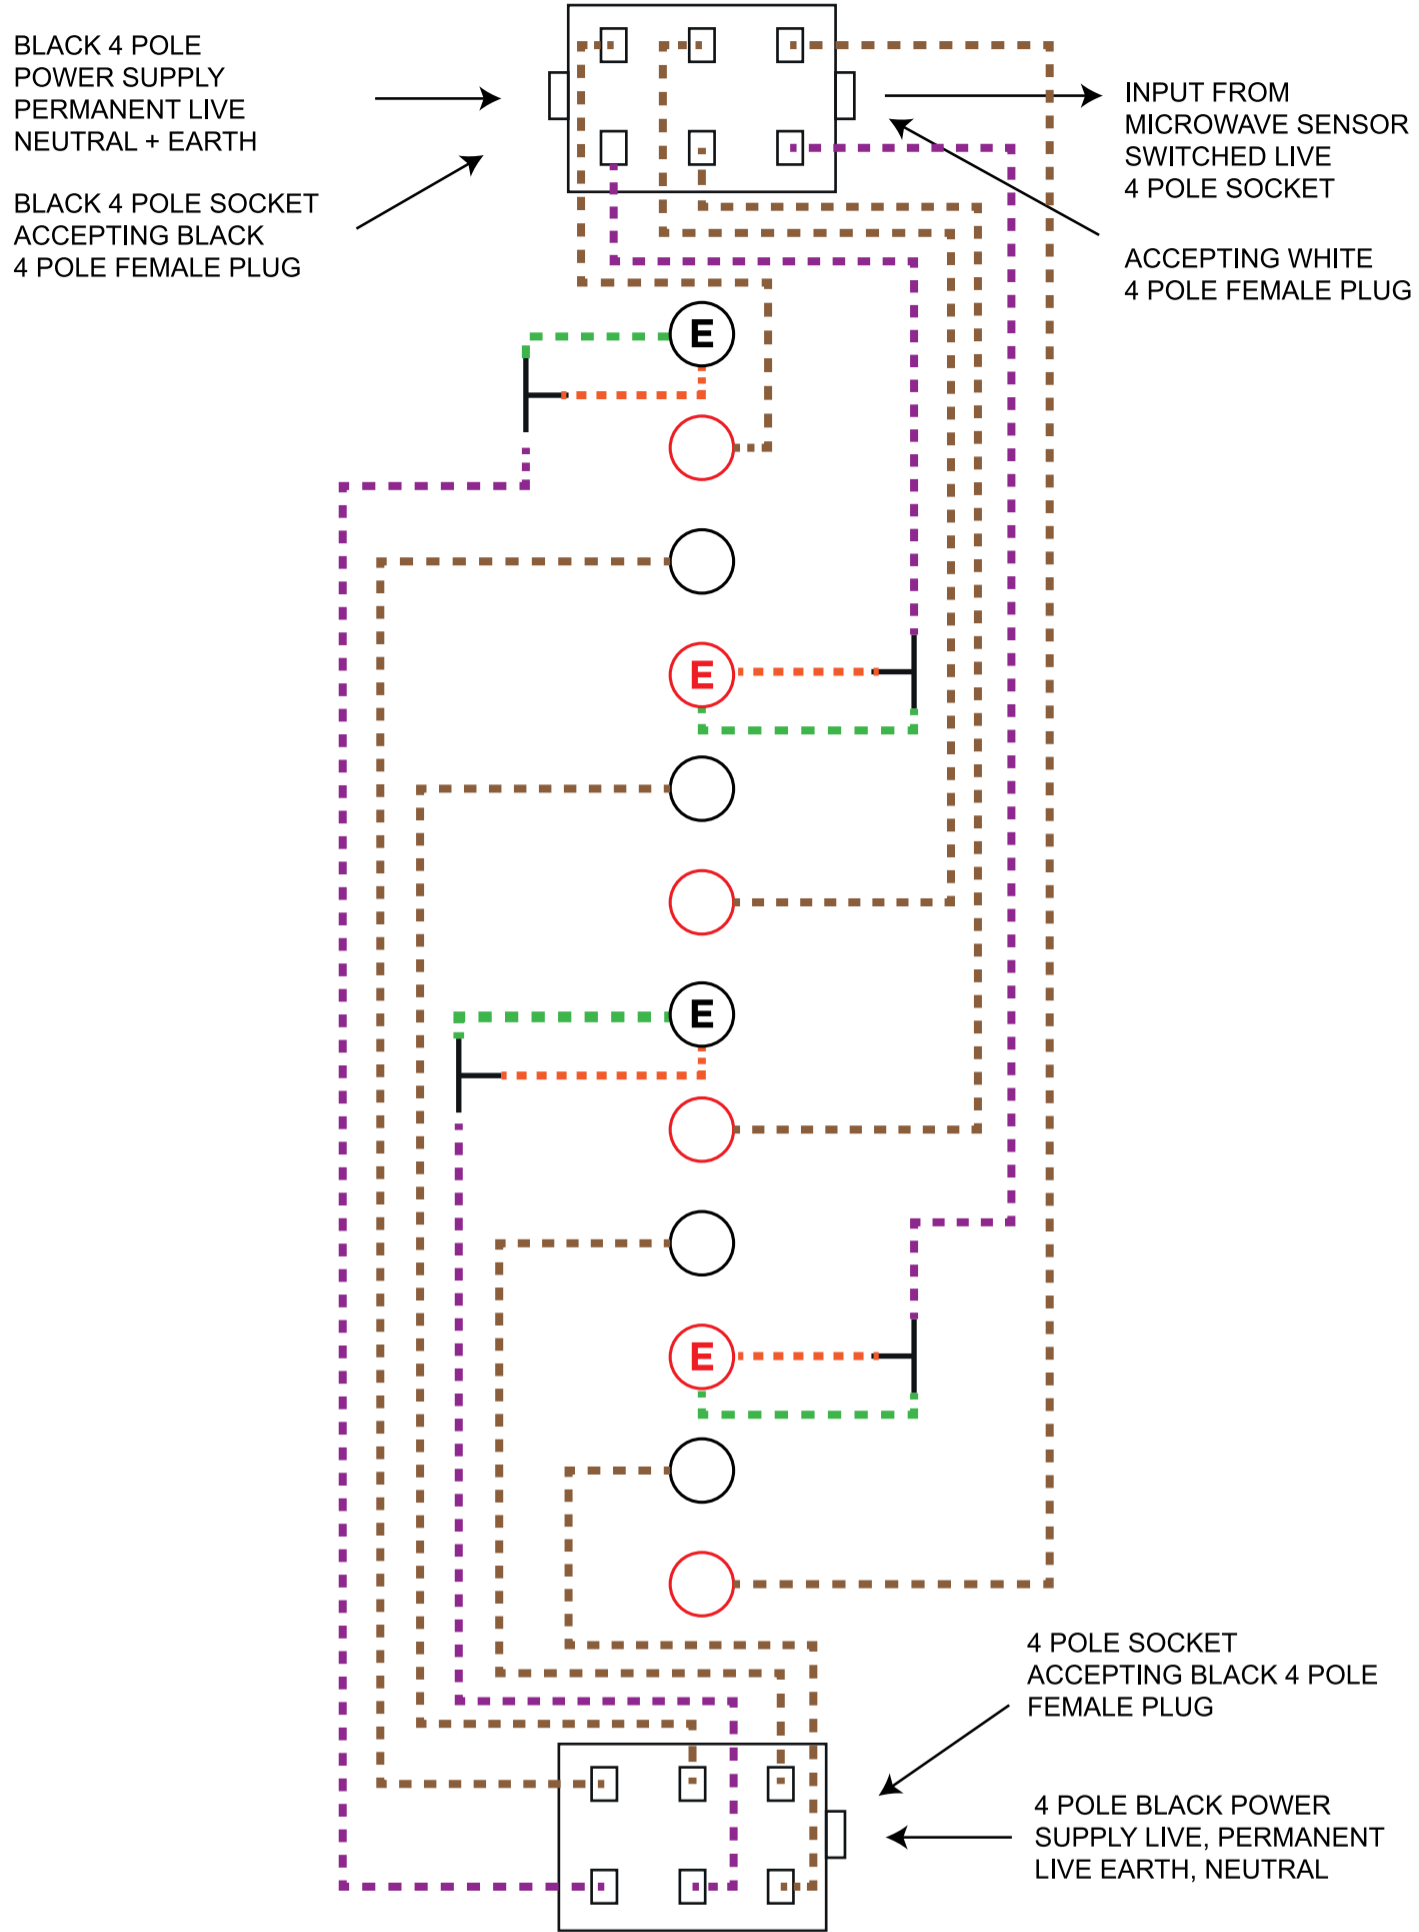

4 POLE SWITCH OPERATED 6 WAY MARSHALLING BOX

AVANTI
— LIGHTING —

UNIT 1, CASTLE TRADING ESTATE,
TAMWORTH, STAFFS B79 7XD
TEL: 0121 726 6999 • FAX: 0121 726 6997
EMAIL: technical@avanti-lighting.co.uk
WWW.AVANTI-LIGHTING.CO.UK

PROJECT:

CLIENT:

TITLE:

DWG No:

DATE:

LEGEND

- - - - - 4 Pole cable with 4 Pole Male WHITE plug at box to 4 pole Female WHITE
- - - - - 2 Pole cable with 4 Pole Female BLACK plug to couple splitter mains supply switched
- - - - - 2 Pole cable (Permanent + Neutral) with 4 Pole Female WHITE plug to EM relay
- - - - - 2 Pole cable spider lead with 4 pole male black plug mains supply to driver